


A BASEMENT PLAN (2017 5139 SQ. FT.)
SCALE: 1/4" = 1'-0"

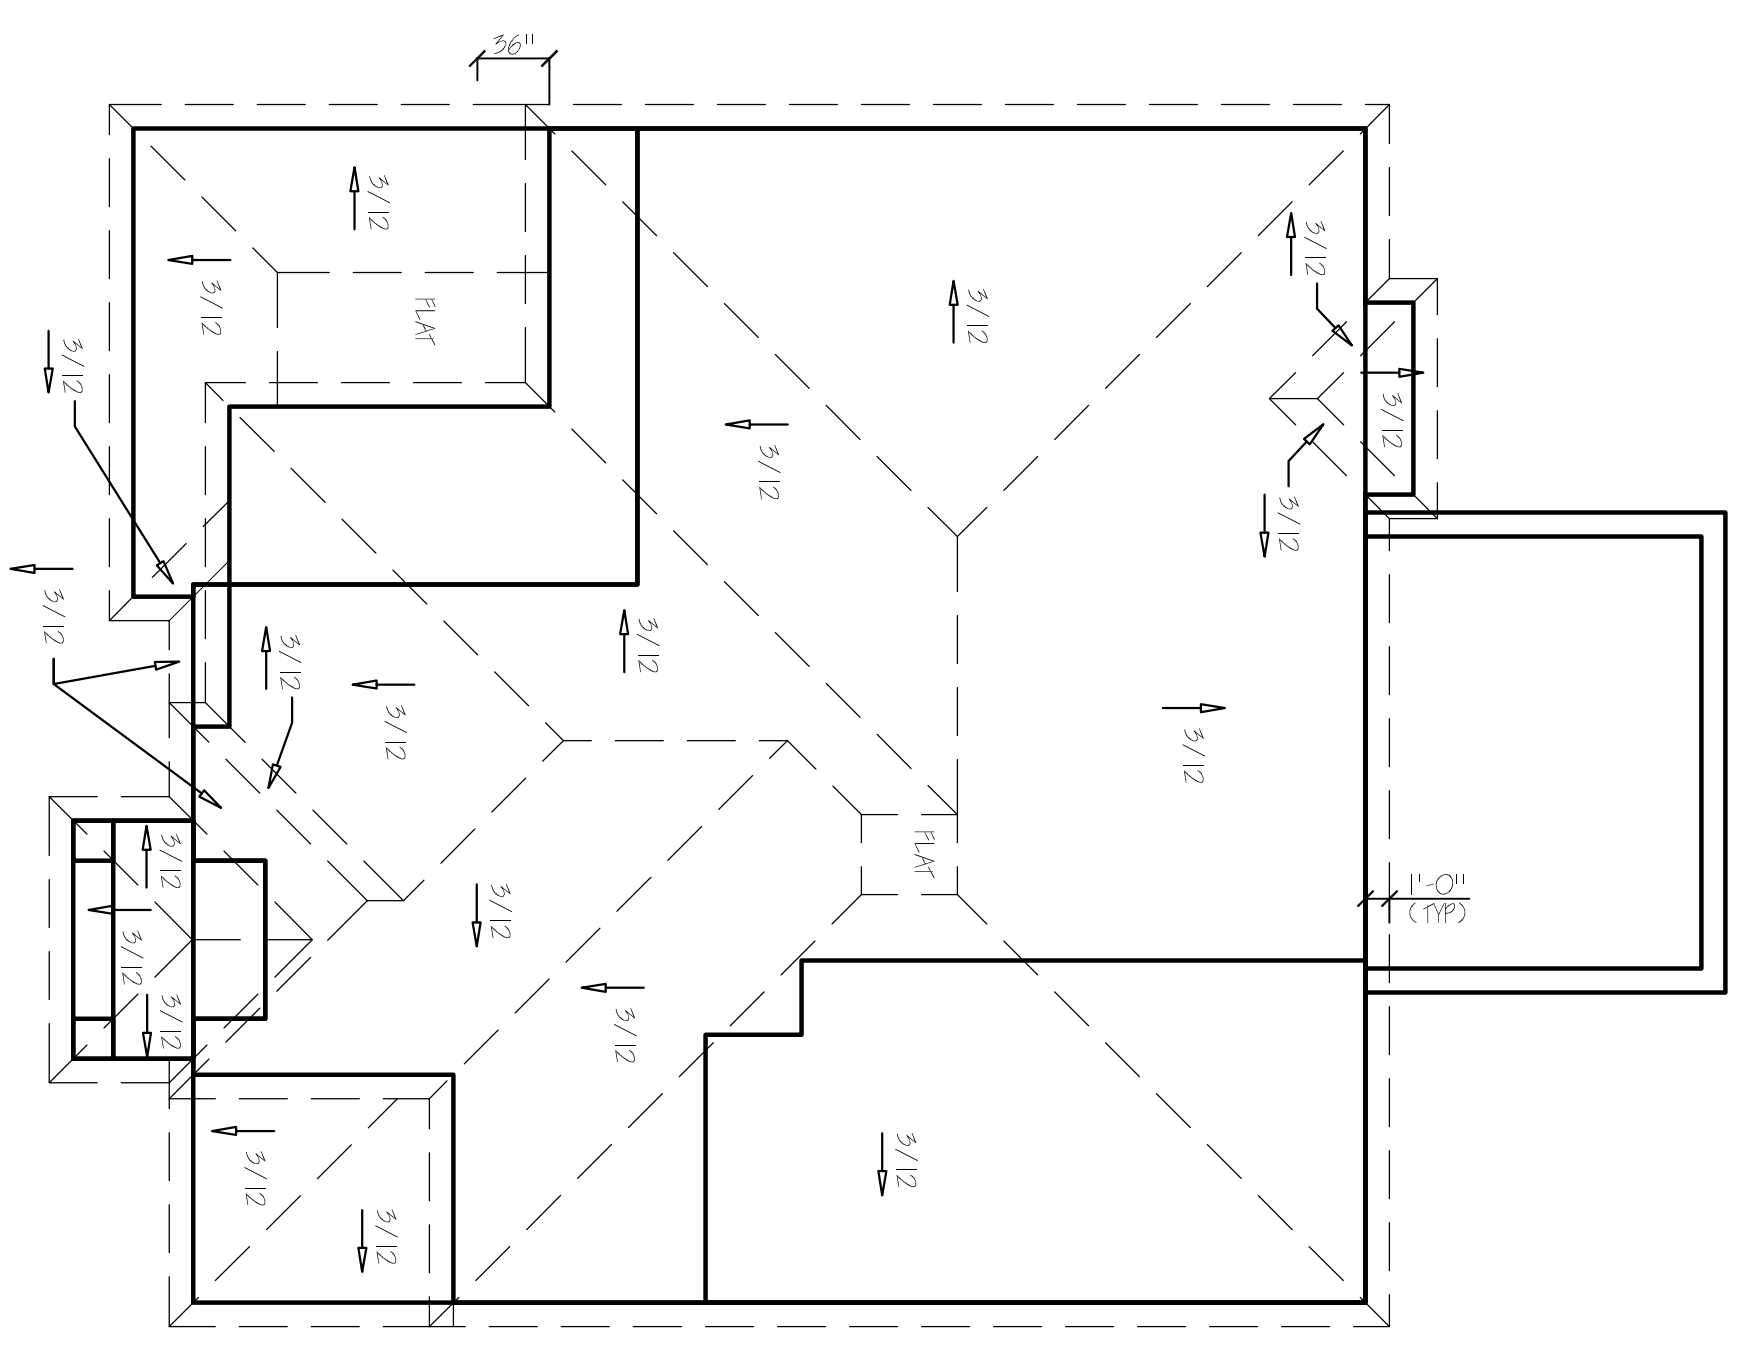

A ROOF PLAN
SCALE: 1/8" = 1'-0"

MARQUIS RESIDENCE

1553 CORY ROAD, WHITE ROCK

DAG DESIGN & COMPANY
1150-Maple Street, White Rock, B.C., V4B-4M6
604. 538. 2981
DAGDESIGNCO.CA

Date	APRIL 28, 2017
Scale	1/4" = 1'-0"
Drawn	PETER
Job	
Sheet	25 of 8

REVISIONS	BY

THESE DRAWINGS OR DESIGN REMAIN THE SOLE PROPERTY OF DAG MOTHE AND MAY NOT BE REPRODUCED, SOLD OR USED WITHOUT WRITTEN PERMISSION OF DAG MOTHE