




FRONT ELEVATION
1/4" = 1'-0"



FRONT ELEVATION
1/4" = 1'-0"




REAR ELEVATION
1/8" = 1'-0"

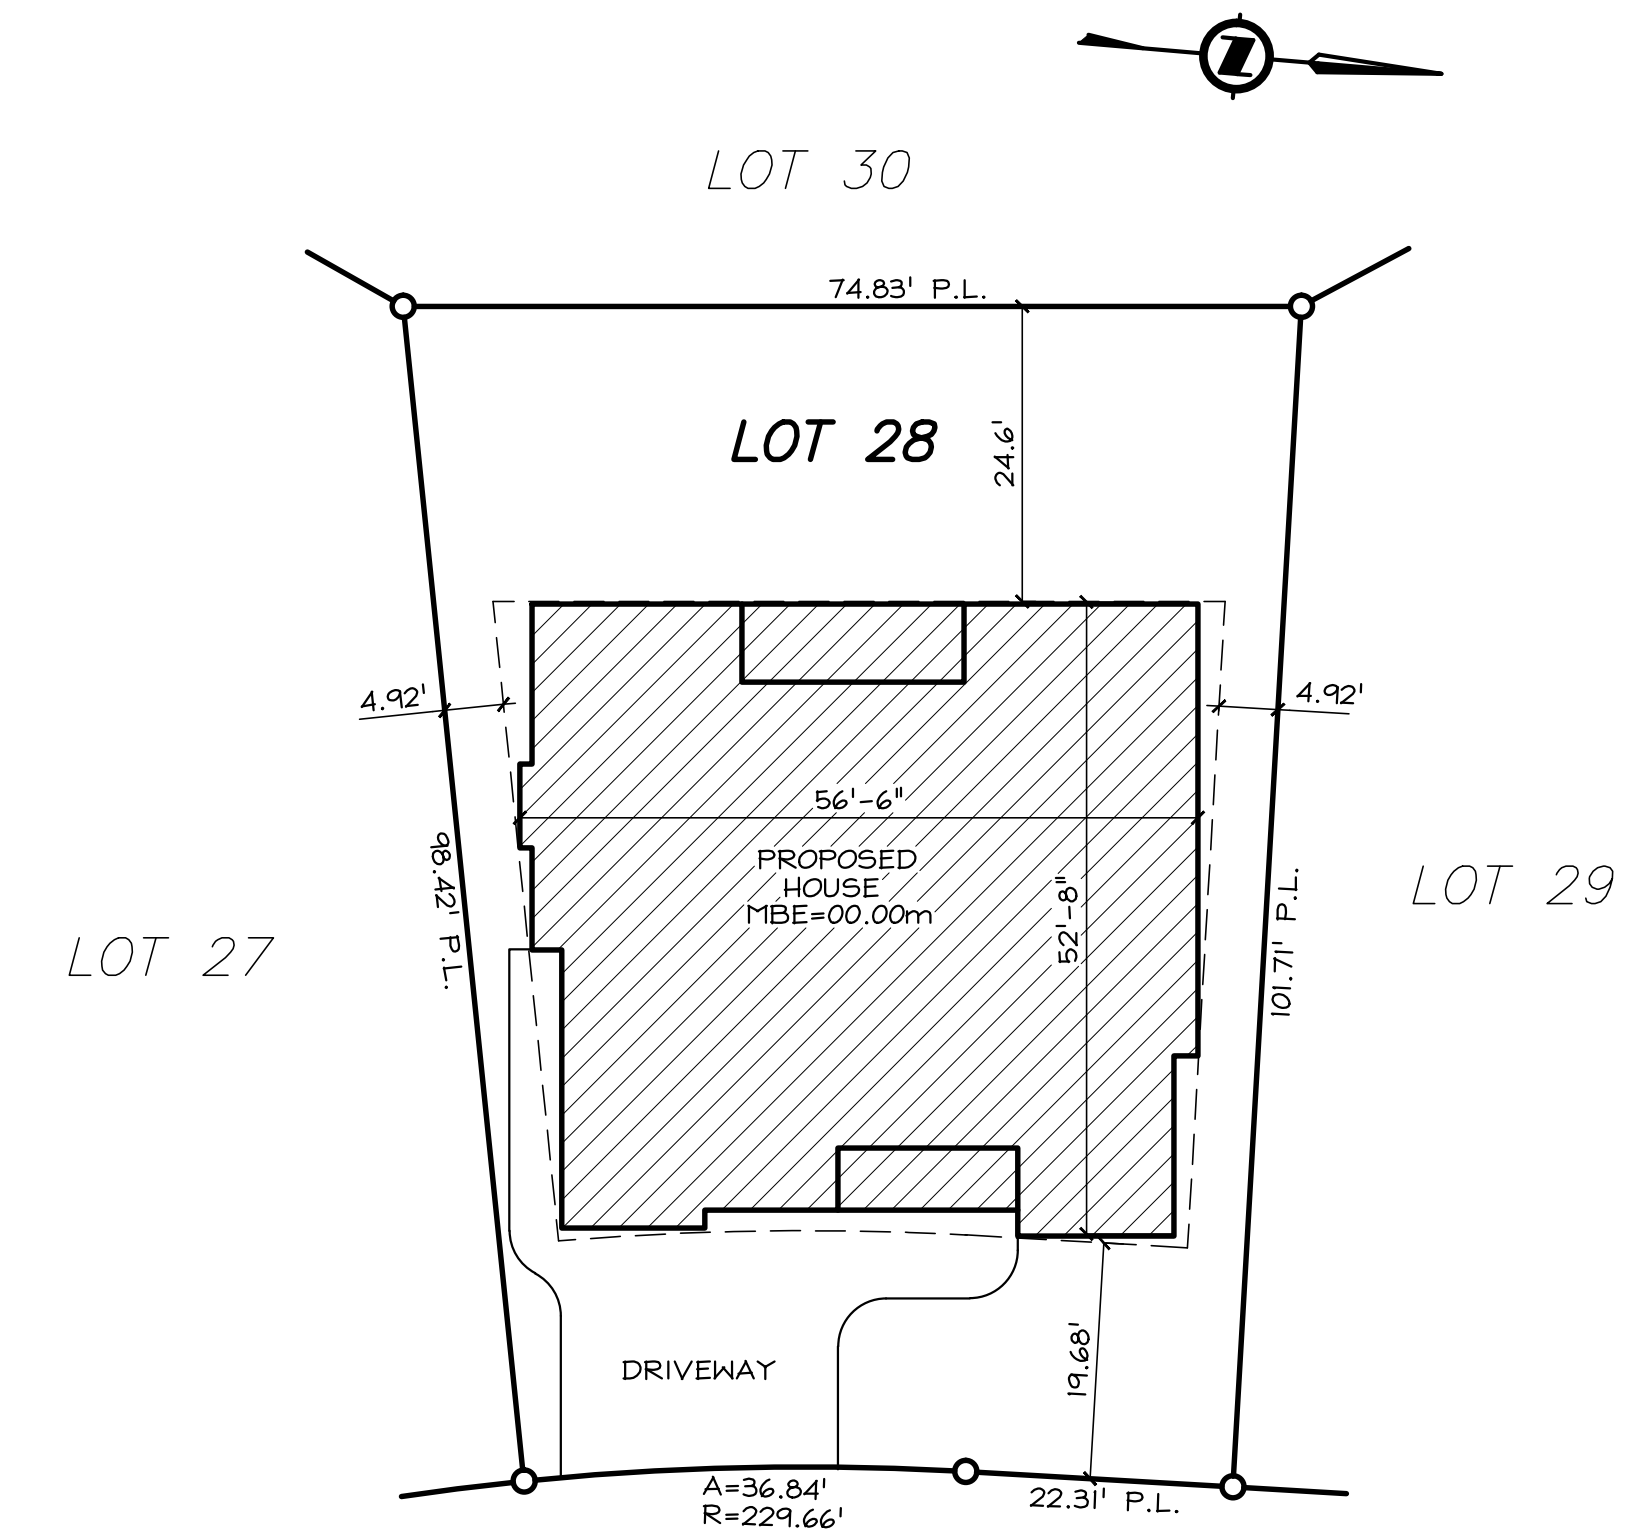

**WINCHESTER
LANE**

SITE PLAN
1/16" = 1'-0"

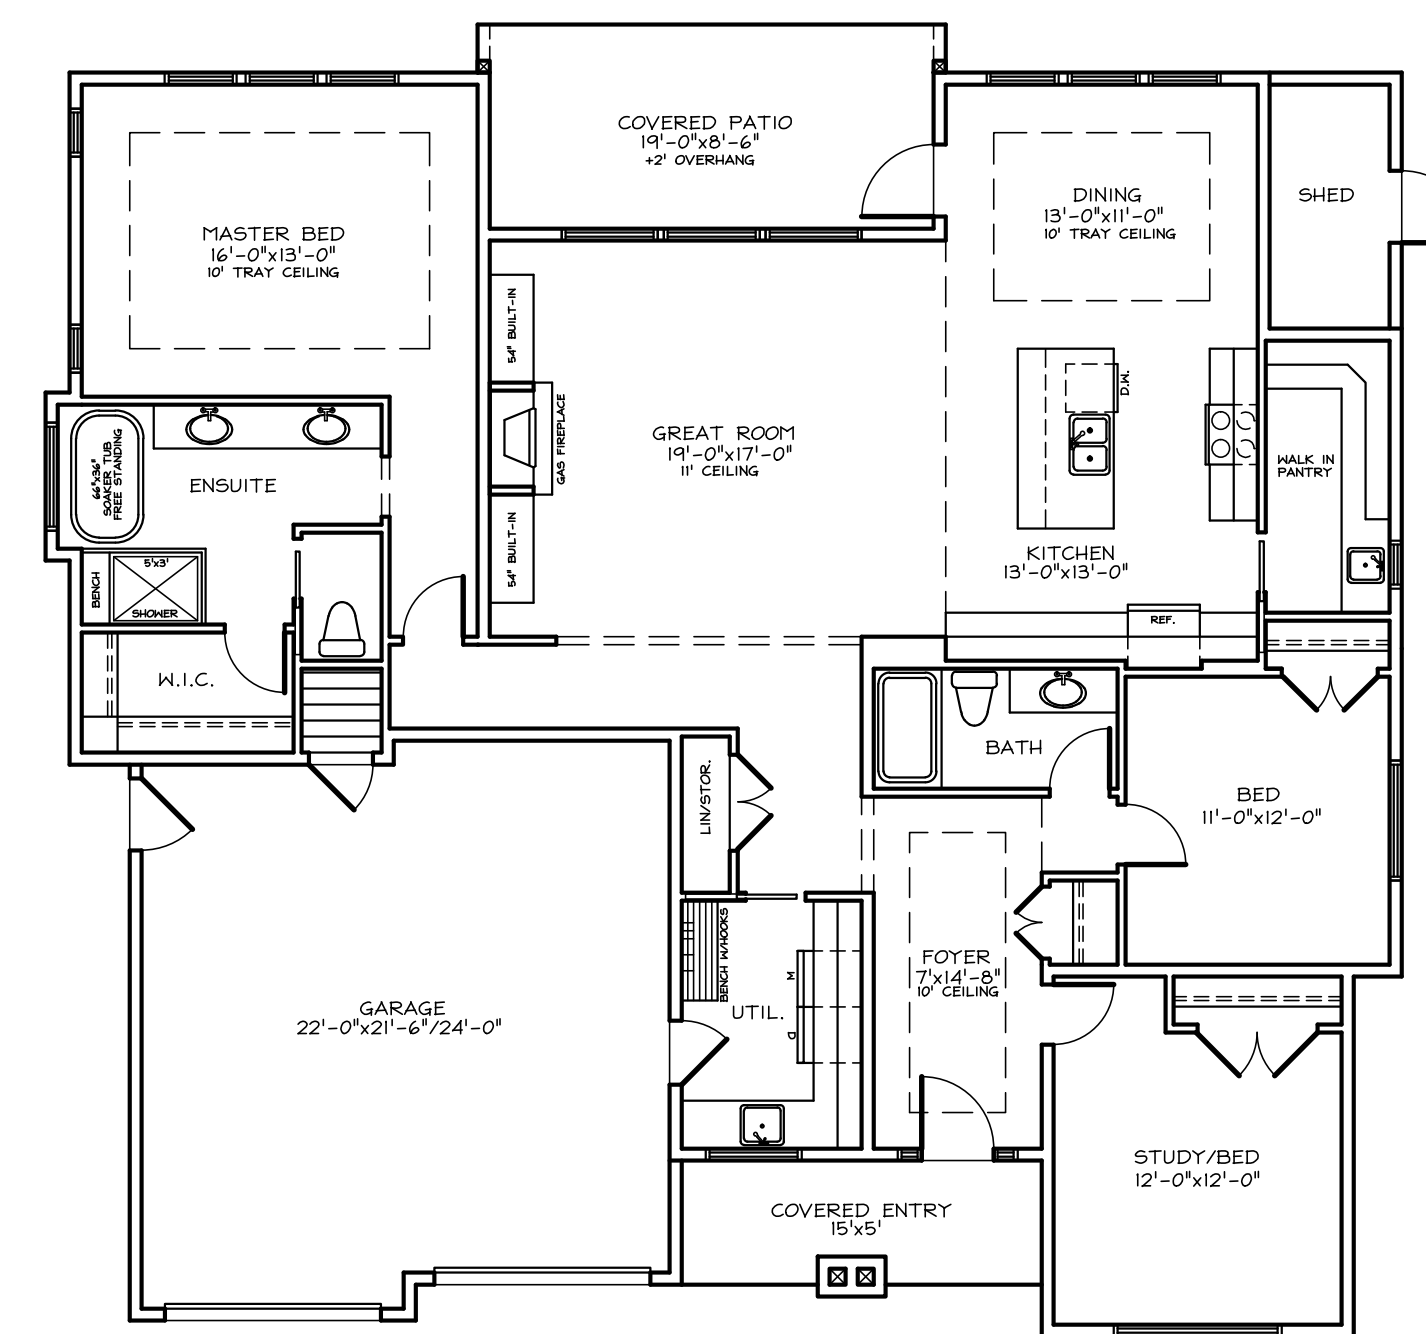

MAIN FLOOR PLAN
1998 SQ. FT.

D. Bell Designs
EXCELLENT TECHNOLOGY, DESIGN & COMMUNICATION

PHONE: (250) 338-2748
EMAIL: darin.bell@shaw.ca

CLIENT:
CROWN ISLE HOMES
LOT 28, PHI, WINCHESTER LANE
GREYSTONE ESTATES
COURTENAY, B.C.

**ELEVATIONS
& SITE PLAN**

DATE	DWN.	DWG. NO.
	DLB	1 OF 1